


ULMENSTRASSE

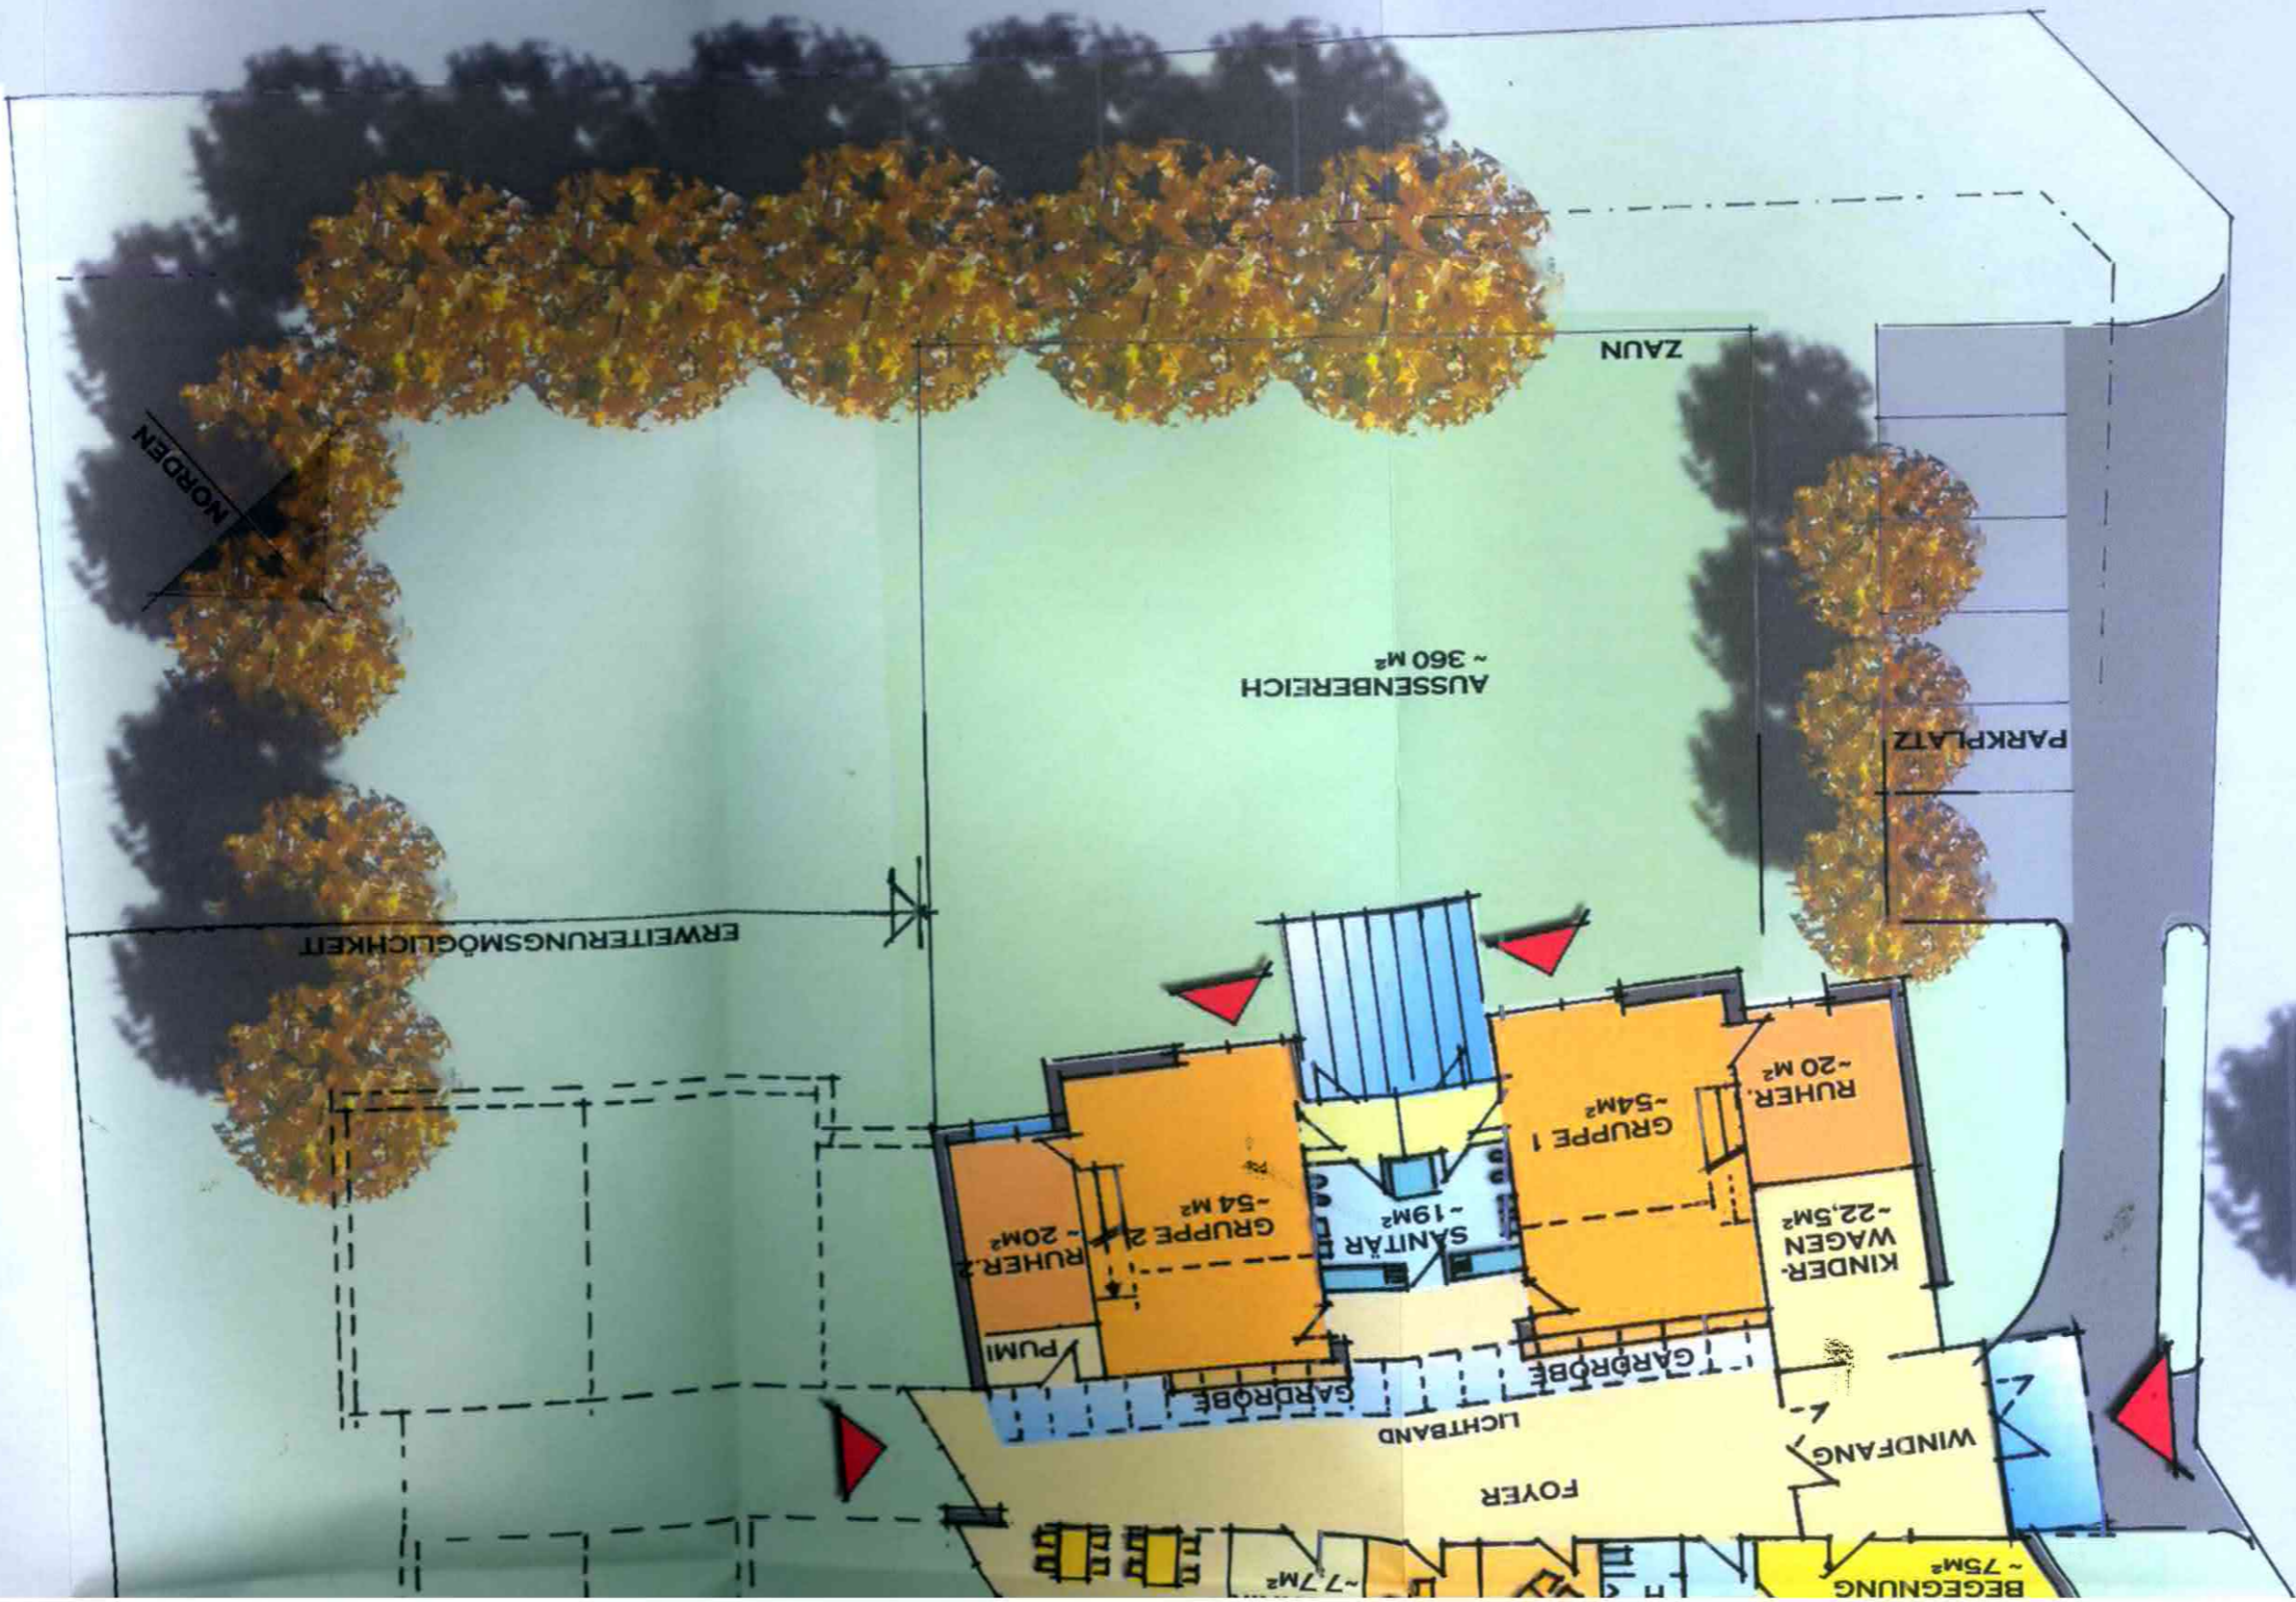

LAG
plan
aurich
26721
Bau
Objekt
Proj
Gez
DIES
JEDE